



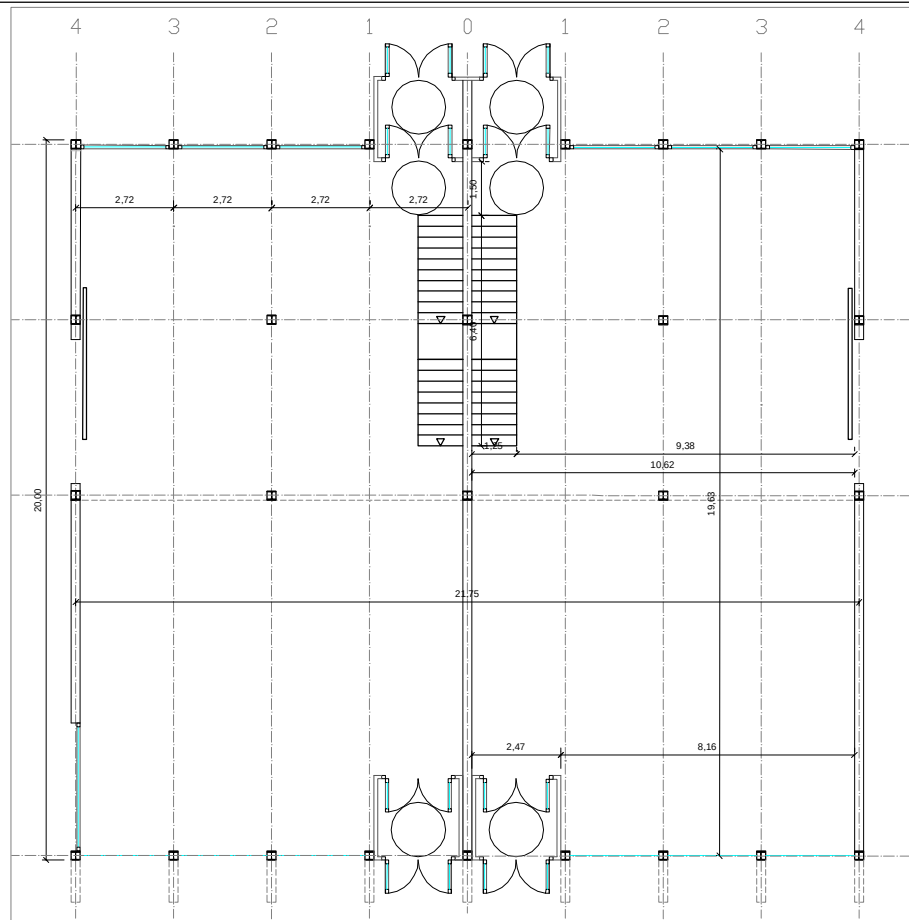

PLANTA BAJA


SUPERFICIES	DIMENSIONES	OCUPACIÓN	CONSTRUIDO (P.B. + Entrepantia)	SUP. ÚTIL
MÓDULO 1	11x20 m	220 m2	330 m2	315 m2
MÓDULO 2	11x20 m	220 m2	330 m2	315 m2
MÓDULO 3	11x20 m	220 m2	330 m2	315 m2
MÓDULO 4	11x20 m	220 m2	330 m2	315 m2
MÓDULO 5	11x20 m	220 m2	330 m2	315 m2
MÓDULO 6	11x20 m	220 m2	330 m2	315 m2
MÓDULO 7	11x20 m	220 m2	330 m2	315 m2
MÓDULO 8	11x20 m	220 m2	330 m2	315 m2
MÓDULO 9	11x20 m	220 m2	330 m2	315 m2
MÓDULO 10	11x20 m	220 m2	330 m2	315 m2
MÓDULO 11	11x20 m	220 m2	330 m2	315 m2
MÓDULO 12	11x20 m	220 m2	330 m2	315 m2
MÓDULO 13	11x20 m	220 m2	330 m2	315 m2
MÓDULO 14	11x20 m	220 m2	330 m2	315 m2
MÓDULO 15	11x20 m	220 m2	330 m2	315 m2
MÓDULO 16	11x20 m	220 m2	330 m2	315 m2
TOTAL		3.520 m2	5.280 m2	5.040 m2

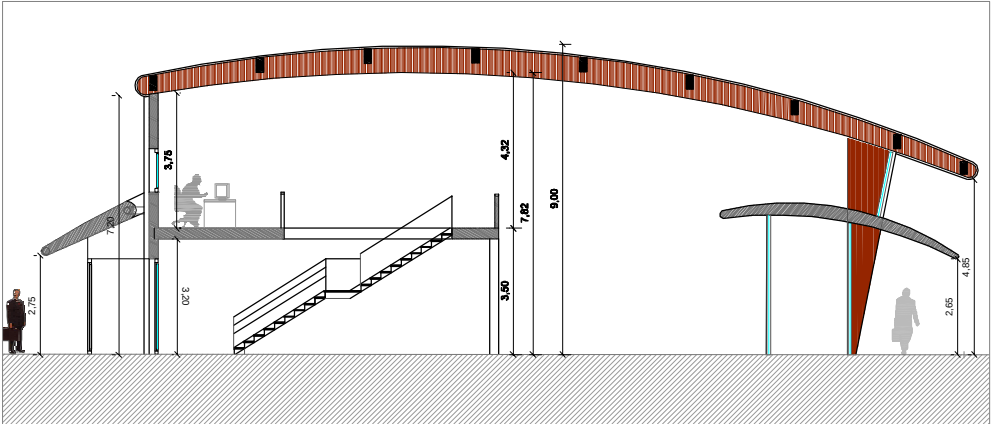


SECCIÓN




PROPUESTA DE SERVICIOS. e 1/4000

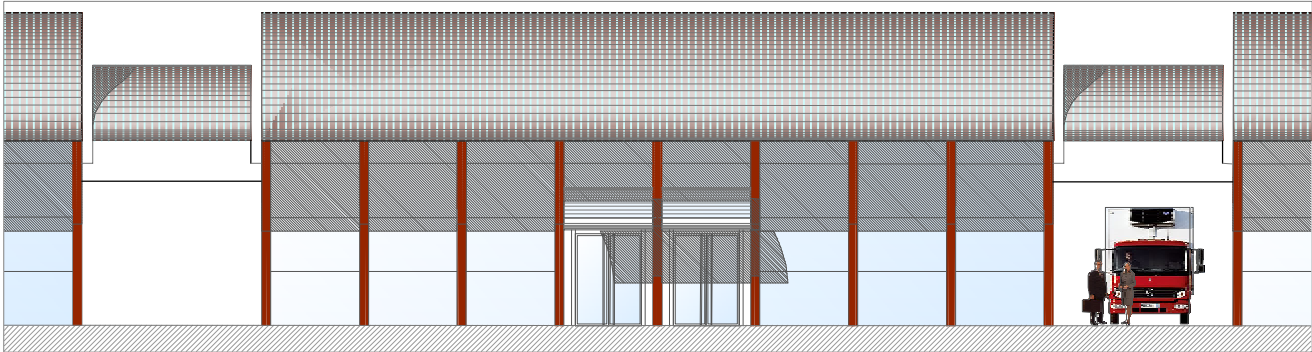

ALZADO SUR

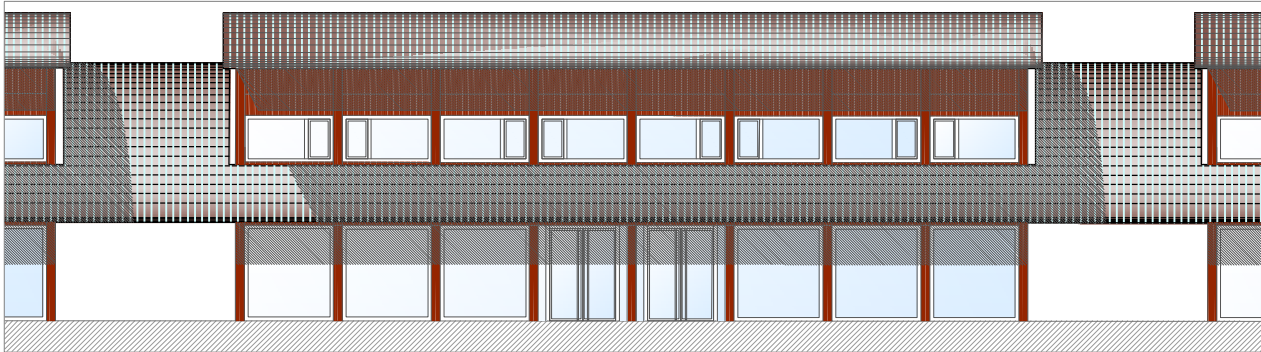

ALZADO NORTE

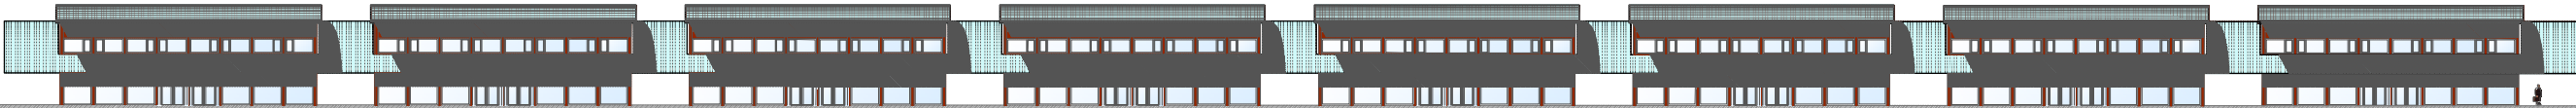

VISTA NORTE DEL CONJUNTO



VISTA SUR DEL CONJUNTO